

SCHEDULE OF REVISIONS

REV.	DATE	DETAILS	DRAWN

client:

address:

drawing title:
Flat 3 - Lease plan

date:	31-10-07	drawing no.	01	<input type="checkbox"/> planning
scale:	Varies	revision:		<input type="checkbox"/> b.regs
drawn:	POBC	checked:	RAK	<input type="checkbox"/> I/J consent
				<input type="checkbox"/> tender
				<input type="checkbox"/> contract
				<input checked="" type="checkbox"/> record





61 CROWWELL ROAD
SOUTHAMPTON
HAMPSHIRE
SO15 2JE

Tel: 023 8022 2292
Fax: 023 8063 9319
email: enquiries@primmerolds.co.uk

DO NOT SCALE FROM THIS DRAWING -

PRIMMER OLDS BUILDING CONSULTANCY LLP ACCEPTS NO RESPONSIBILITY FOR ERRORS OR OMISSIONS IN DRAWINGS / MEASUREMENTS FROM THIRD PARTIES.

- 1) DO NOT SCALE EXCEPT FOR PLANNING PURPOSES. USE FIGURED DIMENSIONS ONLY. ALL DIMENSIONS TO BE CHECKED ON SITE BEFORE COMMENCEMENT OF WORK.
- 2) WHERE APPLICABLE THIS DRAWING SHOULD BE READ IN CONJUNCTION WITH OTHER PROJECT DRAWINGS REFERENCED AS FOLLOWS:-
- 3) PLEASE CHECK THAT THE DRAWING IS OF THE LATEST REVISION BY CHECKING THE DRAWING REGISTER SHEET OR CALLING 023 8022 2292.
- 4) IF FOR ANY REASON THE NAMED ITEM IS NOT AVAILABLE, THE LARGEST AND MOST SUITABLE ITEM IS TO BE EMPLOYED.
- 5) THIS DRAWING IS THE COPYRIGHT OF PRIMMER OLDS BUILDING CONSULTANCY LLP
- 6) GENERAL SPECIFICATION NOTES ARE FOR THE PURPOSES OF OBTAINING APPROVAL UNDER THE BUILDING REGULATIONS, AND SHOULD NOT BE RELIED UPON BY CONTRACTORS UNTIL SUCH TIME AS FULL APPROVAL IS OBTAINED
- 7) THIS SPECIFICATION IS FOR BUILDING REGULATIONS APPROVAL ONLY. IT IS NOT A FULL SPECIFICATION OF MATERIALS OR FINISHES TO BE EMPLOYED IN THIS PROJECT
- 8) GENERALLY ALL WORKS TO BE IN ACCORDANCE WITH BUILDING REGULATIONS APPROVED DOCUMENTS, NBS/C OR BS/C WITH RELEVANT CODES OF PRACTICE AND BRITISH STANDARDS.

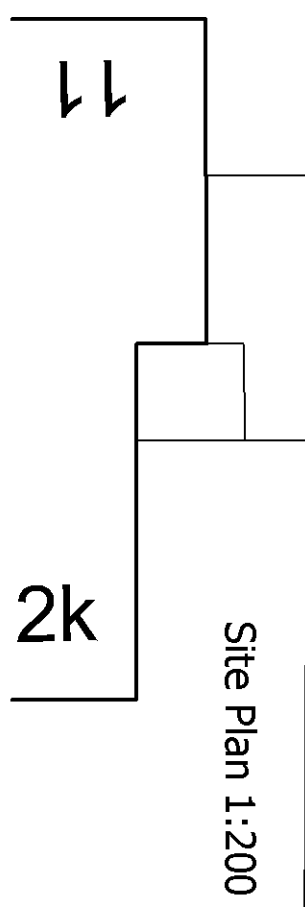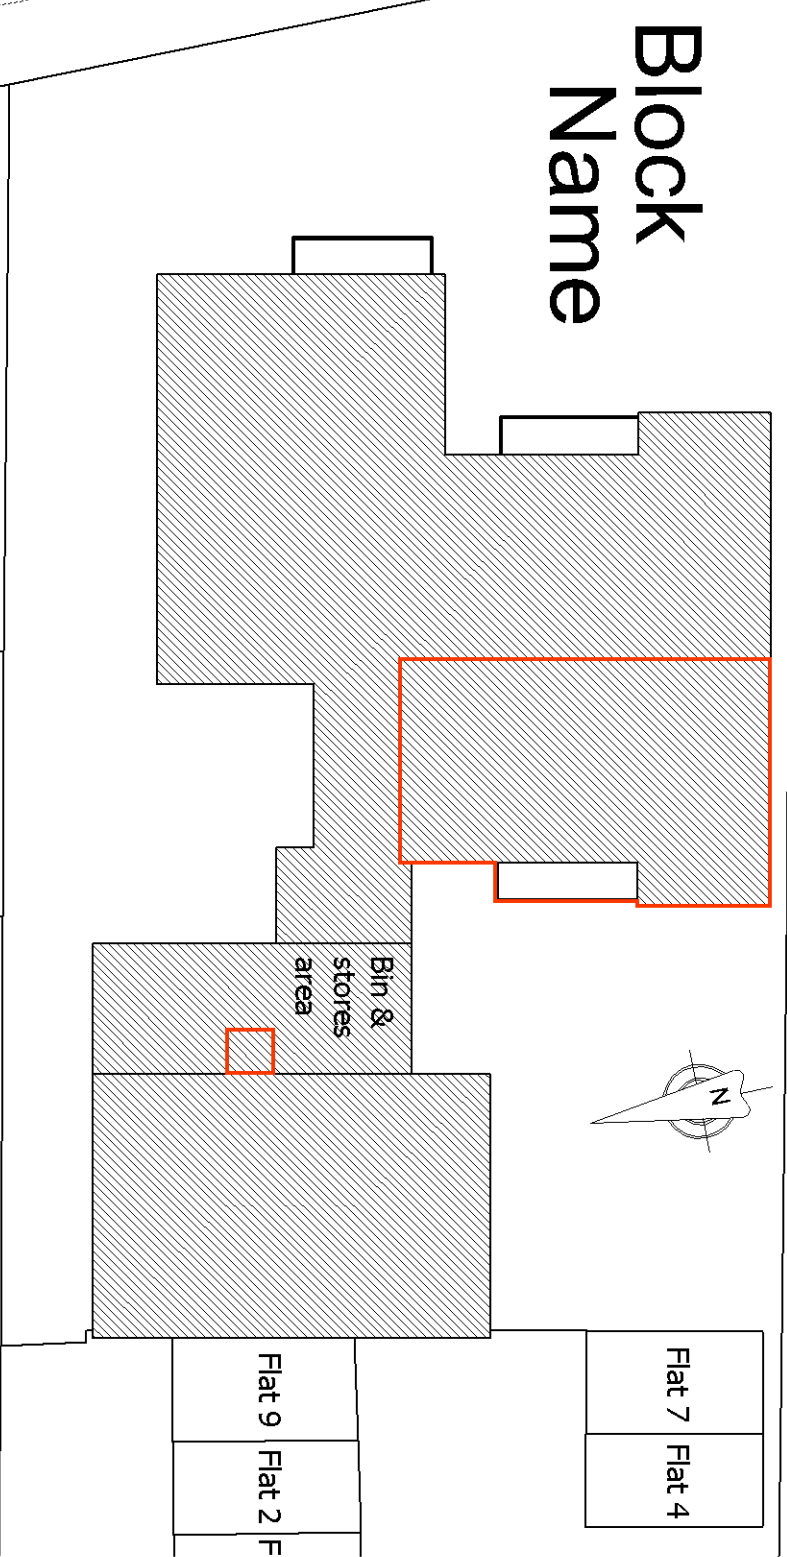

ROAD NAME

